

DETOUR SIGN LEGEND

PLAN DESIGNATION	MESSAGE	SIZE	MUTCD/CONNDOT DESIGNATION	QUANTITY	AREA
(A)	HEATHERWOOD DRIVE CLOSED 1000 FT AHEAD FOLLOW DETOUR	60"x30"	80-9928	1	12.5 S.F.
(B)	HEATHERWOOD DRIVE CLOSED 500 FT WEST FOLLOW DETOUR	60"x30"	80-9928	1	12.5 S.F.
(C)	HEATHERWOOD DRIVE DETOUR ↑	60"x10" 24"x12" 21"x15"	80-9913 80-9707 51-2625	5	41.8 S.F.
(D)	HEATHERWOOD DRIVE DETOUR →	60"x10" 48"x18"	80-9913 80-9702(R)	1	10.2 S.F.
(E)	HEATHERWOOD DRIVE DETOUR ←	60"x10" 48"x18"	80-9913 80-9701(L)	1	10.2 S.F.
(F)	END DETOUR	24"x18"	80-9708	2	6.0 S.F.
(G)	BEGINNING (DATE) ROAD CLOSED USE DETOUR	60"x30"	80-9928*	2	25.0 S.F.
(H)	ROAD CLOSED	48"x30"	80-9080**	2	20.0 S.F.
(I)	STOP	30"	31-0552**	2	10.4 S.F.
(J)	CONSTRUCTION AHEAD ROAD USE RESTRICTED STATE LIABILITY LIMITED <small>GENERAL STATUTES SEC 136-115, 136-145 COMMISSIONER OF TRANSPORTATION</small>	30"x24"	80-1613	2	10.0 S.F.
(K)	ROAD WORK AHEAD FINES DOUBLED	48"x42"	31-1906	2	28.0 S.F.
	TOTAL			21	186.6 S.F.

* INSTALL SIGN TWO WEEKS PRIOR TO ROAD CLOSURE AT BOTH APPROACHES TO THE CLOSURE ON HEATHERWOOD DRIVE. DATE TO BE UPDATED PRIOR TO CLOSURE.
** TO BE MOUNTED TO CONSTRUCTION BARRICADE TYPE III.



DETOUR NOTES

- INSTALL POST-MOUNTED SIGNS IN ACCORDANCE WITH STANDARD SHEETS TR. 1208-01 AND TR. 1208-02.
- ALL SIGN LOCATIONS ON THE PLAN ARE ONLY APPROXIMATE. EXACT LOCATIONS SHALL BE VERIFIED IN THE FIELD AS DIRECTED BY THE ENGINEER.
- DETOUR SIGNS SHALL BE COVERED WHEN THE DETOUR IS NOT IN OPERATION.
- DETOUR SIGNS SHALL BE REMOVED WHEN THE DETOUR IS NO LONGER REQUIRED.
- EXISTING SIGNS WHICH CONFLICT WITH THE DETOUR SIGNS SHALL BE COVERED OR TEMPORARILY REMOVED AS DIRECTED BY THE ENGINEER.
- ACCESS AND EGRESS TO DRIVES MUST BE MAINTAINED AT ALL TIMES.
- THE COST OF THE DETOUR SIGNS SHALL BE PAID FOR UNDER ITEM NO. 1220027 CONSTRUCTION SIGNS.
- THE CONTRACTOR SHALL NOTIFY THE TOWN OF MADISON EMERGENCY SERVICES AT LEAST 14 DAYS IN ADVANCE OF ROAD CLOSURE/DETOUR.

LEGEND

- ⊥ SIGN POST - MOUNTED SIGN
- [] CONSTRUCTION BARRICADE TYPE III (WITH BARRICADE WARNING LIGHTS - HIGH INTENSITY)
- ▭ TEMPORARY TRAFFIC BARRIER

NOTE
SEE SEPARATE STAGE CONSTRUCTION PLANS FOR ADDITIONAL SIGNAGE REQUIREMENTS.

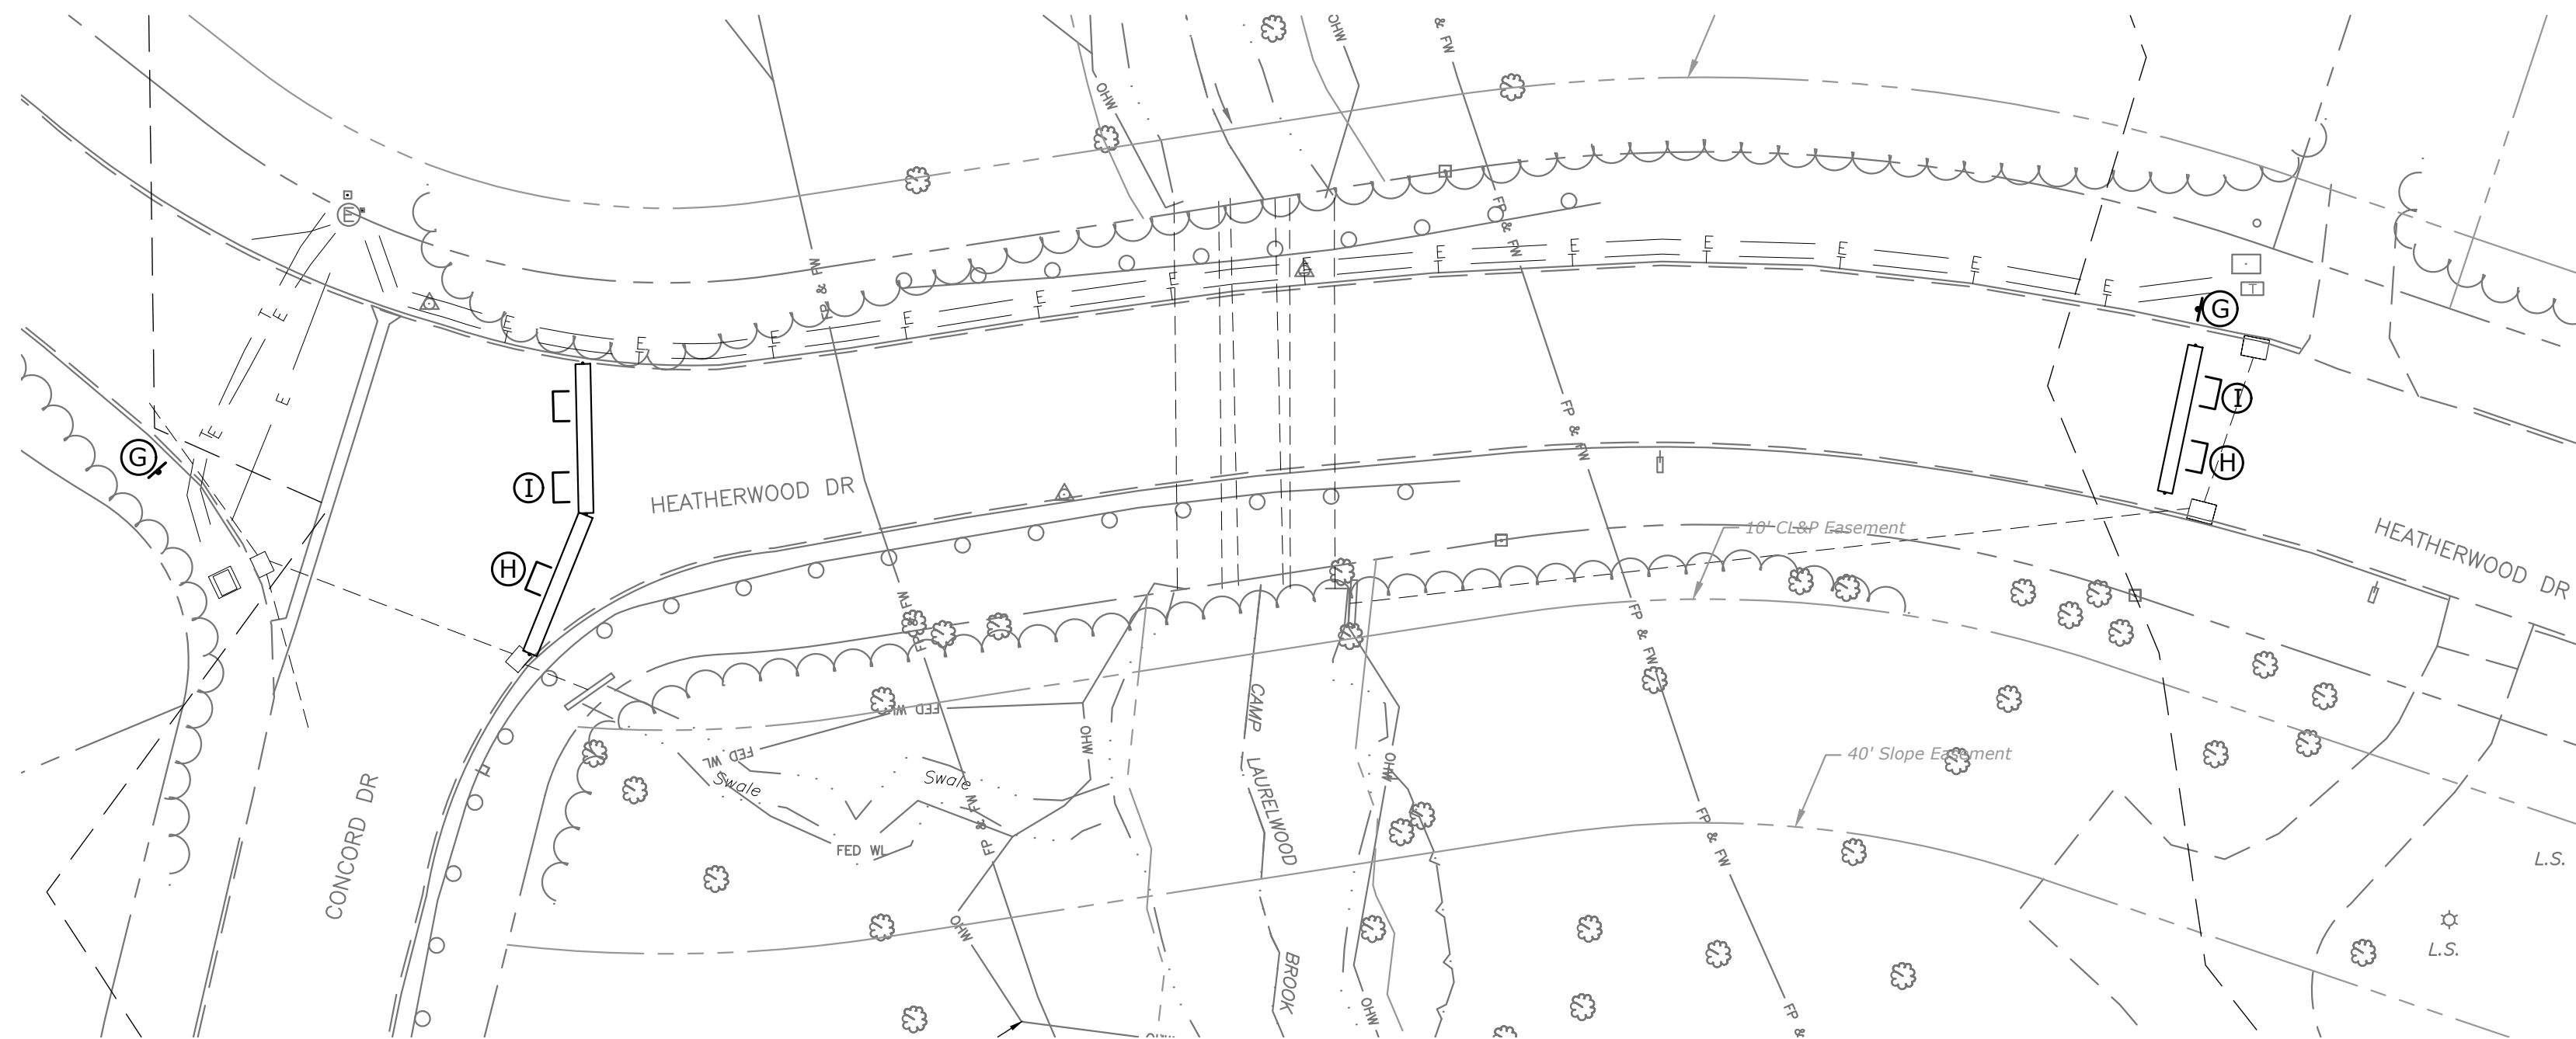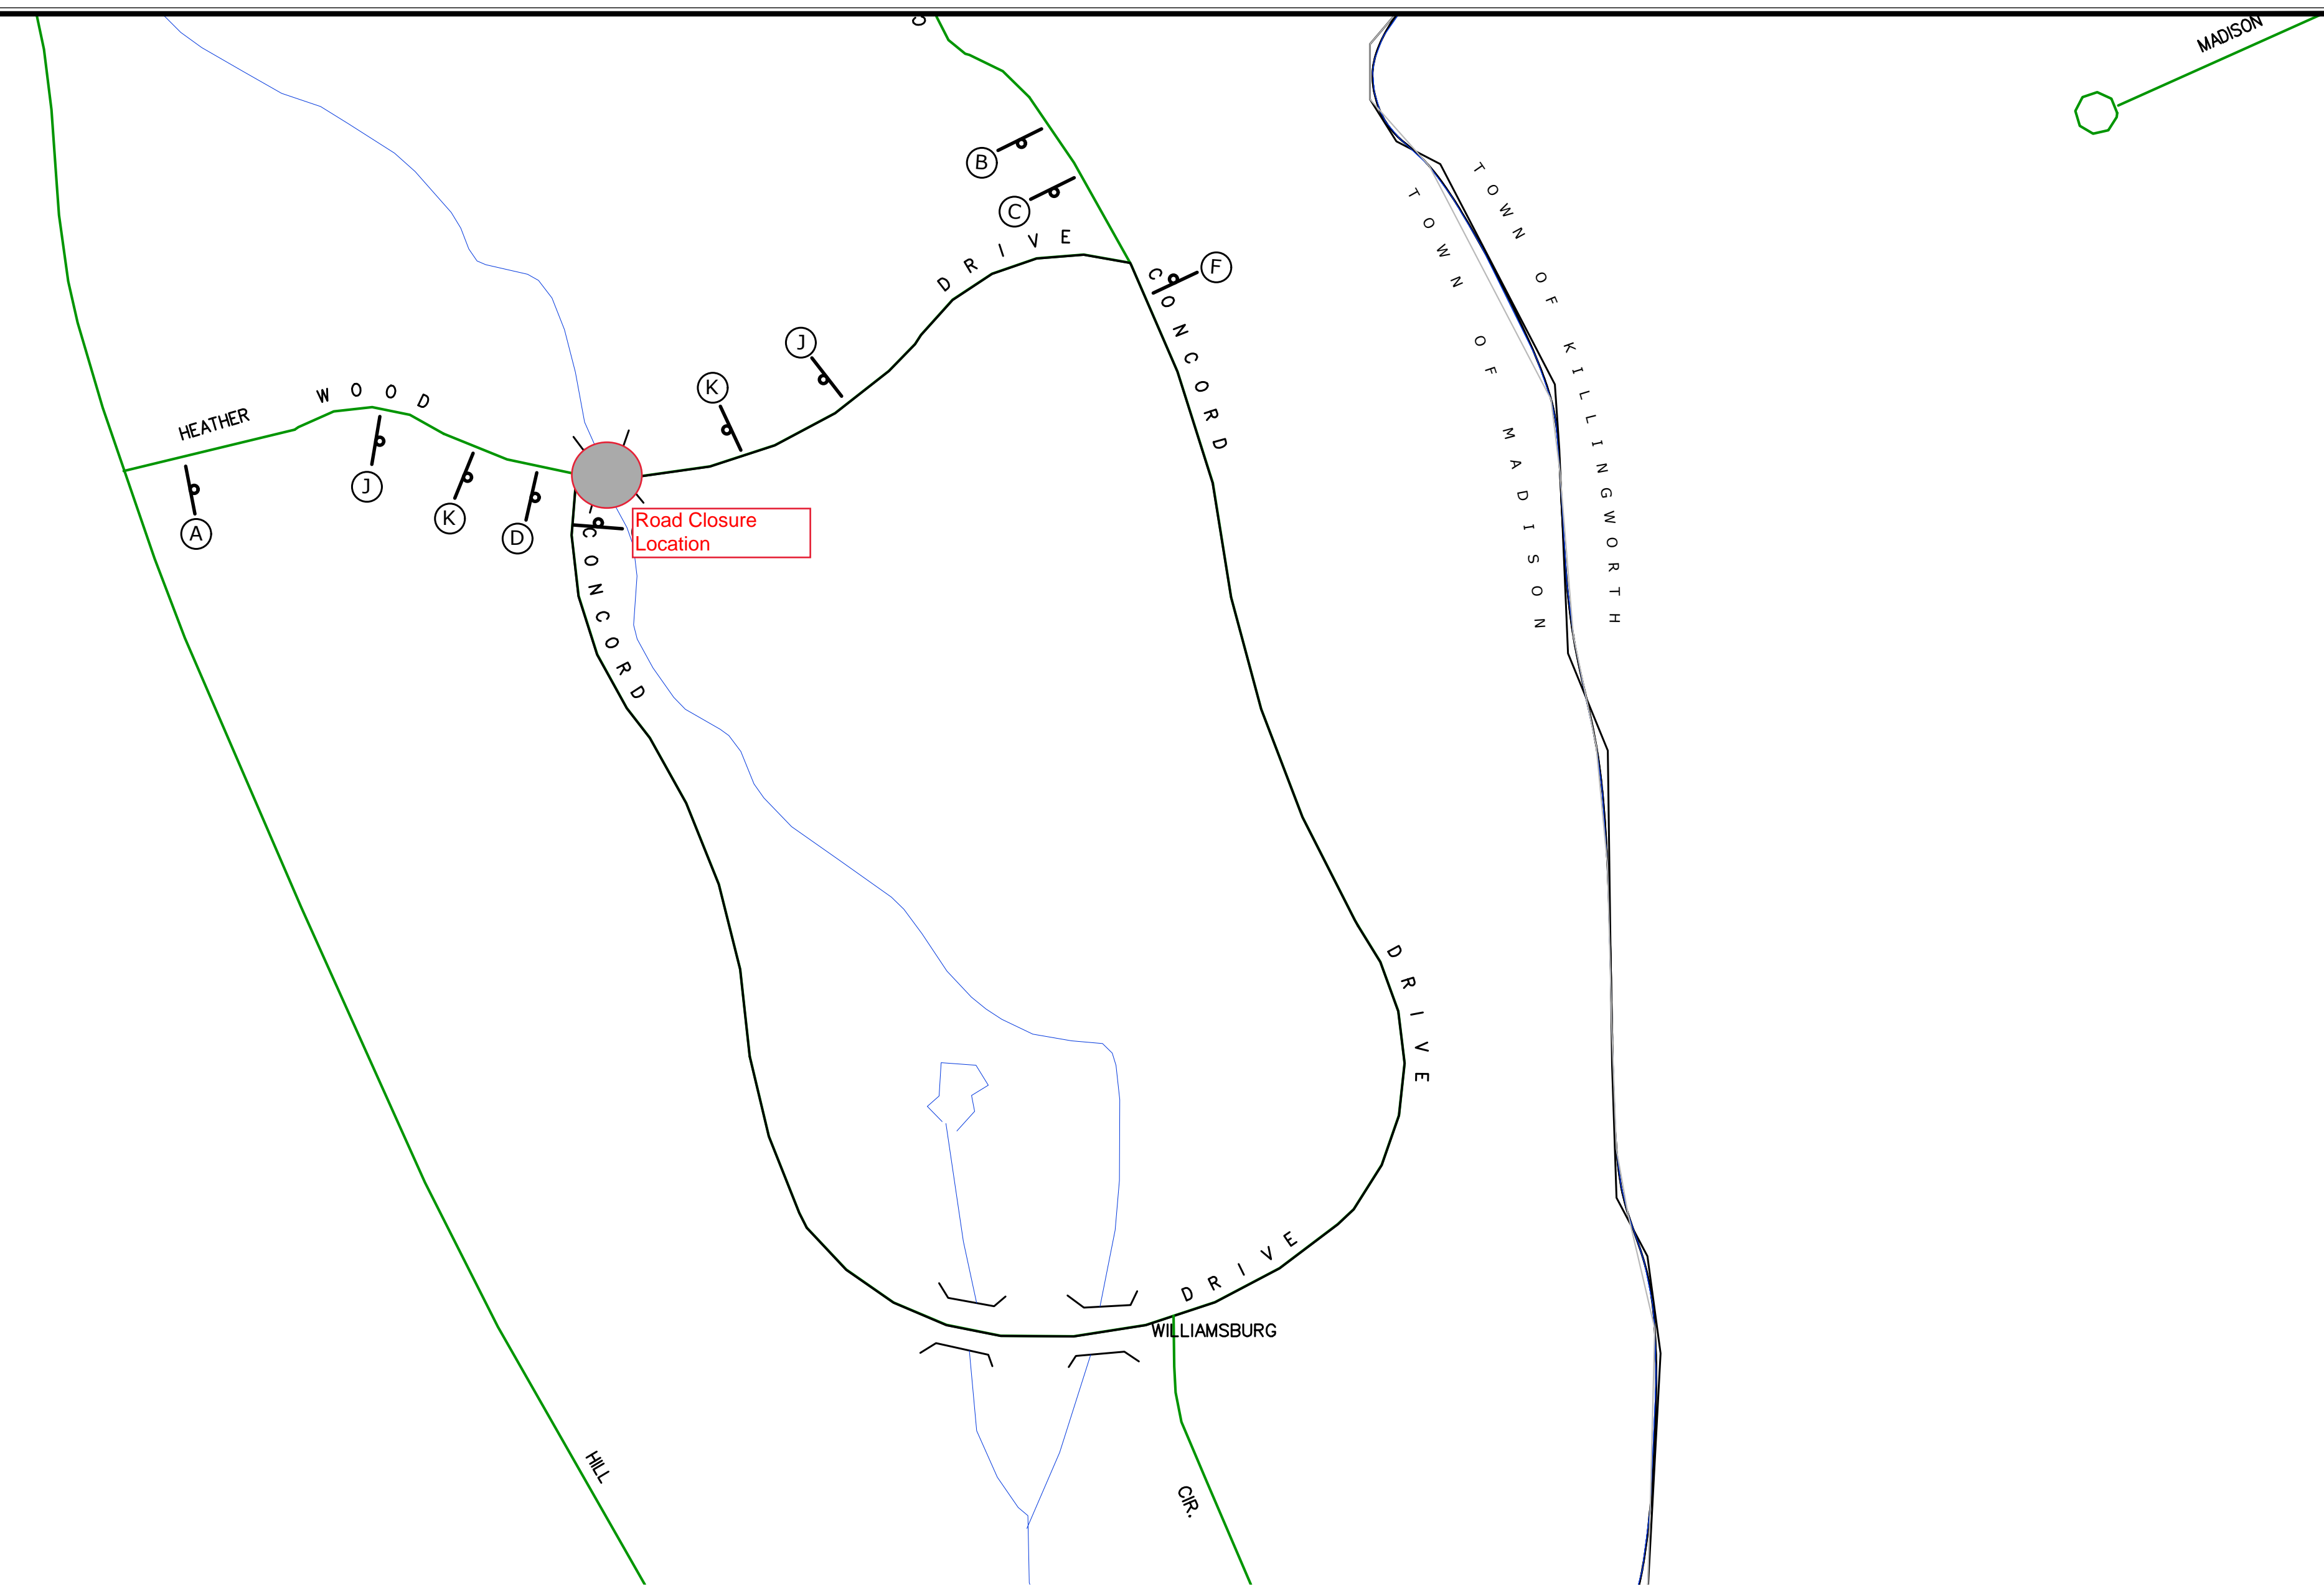

North arrow and scale bar (0 to 200 feet).
Shelley E. Plude
P.E. CT# 0030683

SLR
99 REALTY DRIVE
SUITE 200
MADISON, CT 06457
SLRCONSULTING.COM

DESCRIPTION	DATE	BY

DETOUR PLAN
REPLACEMENT OF BRIDGE NO. 04957
HEATHERWOOD DRIVE OVER CAMP LAURELWOOD BROOK
HEATHERWOOD DRIVE
MADISON, CONNECTICUT

SEP	WRS	KP
DESIGNED	DRAWN	CHECKED
SCALE: 1"=200'		
DATE: AUGUST 11, 2021		
PROJECT NO.: 141.11566.00029		
DRAWING NO.: MPT-01		